




Diagonals	6 To 17	16'-3 1/4"	11 To 14	9'-6"
H2ToH1 16'	6 To 18	16'-0 1/2"	11 To 15	16'-4 1/2"
H1ToS2 22'-11 3/4"	7 To 15	16'-4 1/4"	12 To 14	8'-2 3/4"
S1ToH2 19'-4 3/4"	7 To 16	16'		
S1ToS2 15'-7 3/4"	7 To 17	15'-2 3/4"		
1 To 3 14'-1 3/4"	7 To 18	15'-2"		
1 To 4 16'	8 To 14	17'-10 1/2"		
1 To 5 21'-11 1/4"	8 To 15	16'		
1 To 9 25'-11 1/2"	8 To 16	15'-9 1/2"		
2 To 4 14'-1 3/4"	8 To 18	15'-3"		
4 To 14 33'-3 3/4"	9 To 14	16'-7 3/4"		
4 To 18 20'	9 To 15	16'-10 1/2"		
5 To 15 18'-3"	10 To 13	14'-5 3/4"		
5 To 17 16'-8"	10 To 15	16'-11 1/4"		
5 To 18 16'-3 1/4"	11 To 13	7'-5"		

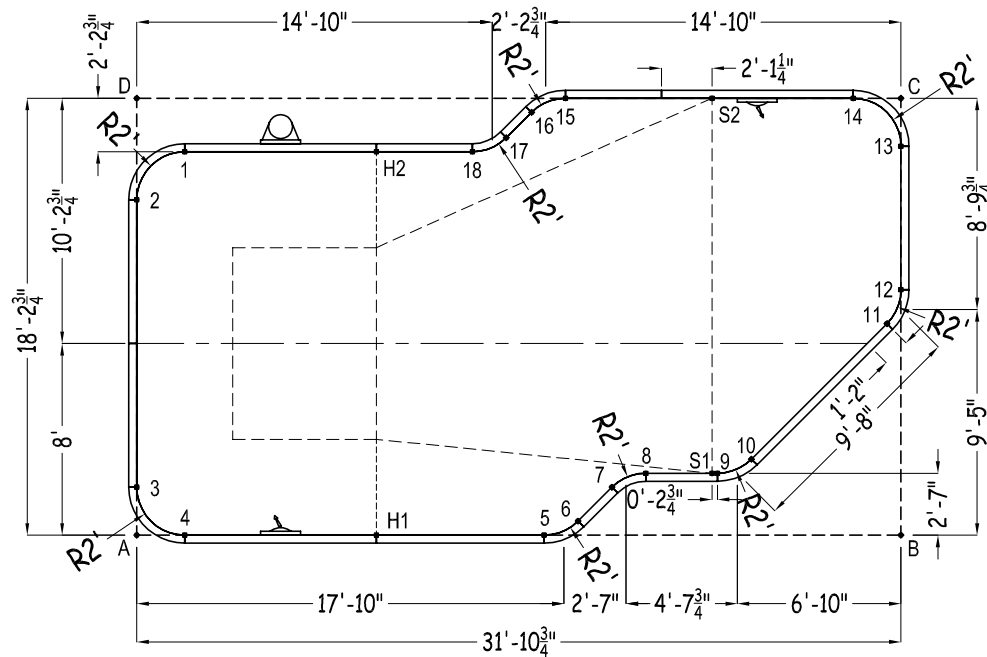

2010

Part number	Description	Qty		
		No Step	Option 1	Option 2
ST0960002X	8' Straight Plain	1	-	-
ST0960002*	8' Straight Skimmer	1	1	1
ST0960002*	8' Straight Return	2	2	2
ST0840002X	7' Straight Plain	1	1	1
ST0720001X	6' Straight Plain	3	3	3
ST0480001X	4' Straight Plain	2	2	2
ST0360000X	3' Straight Plain	1	1	1
ST0240000X	2' Straight Plain	1	1	1
ST0180000X	1'6" Straight Plain	1	1	1
ST0120000X	1' Straight Plain	-	2	-
CN0190240XX	2R-1'7"	4	4	4
CR0190240XX	2RR-1'7"	2	2	2
CN0380240XX	2R-3'2" Corner	3	3	3
XXX-XXX	Panel Brace	20	22	20
IPC-HDWSTRT150	Hardware, Straight 150 Pack	2	2	2
IPC-STKPK25	Rebar Stake, 18" 25 Pack	2	2	2
	6ft Straight Step	-	1	-
	8ft Straight Step	-	-	1

	A	B	C	D
1	16'-1 1/2"	33'-10 3/4"	29'-11 3/4"	3'
2	14'	34'-10"	32'-2"	4'-2 3/4"
3	2'	31'-11 1/2"	35'-9 1/2"	16'-2 3/4"
4	2'	29'-10 3/4"	35'-0 1/4"	18'-4"
5	17'	14'-10 3/4"	23'-6 1/2"	24'-11 1/4"
6	18'-5"	13'-5 3/4"	22'-2 1/2"	25'-6"
7	19'-11 1/4"	12'-2 3/4"	20'-2 3/4"	25'-7 1/2"
8	21'-4 3/4"	10'-11 1/2"	18'-11"	26'-4 1/2"
9	24'-4 1/2"	8'-1"	17'-5"	28'-10 1/4"
10	25'-10"	7'	16'-3 3/4"	29'-9"
11	32'-6 1/4"	8'-10 1/4"	9'-5"	32'-8 1/4"
12	33'-6"	10'-3"	8'	32'-10 1/2"
13	35'-9 1/2"	16'-2 3/4"	2'	31'-11 1/2"
14	35'-0 1/4"	18'-4"	2'	29'-10 3/4"
15	25'-6 1/2"	22'-11 3/4"	14'	17'-10 3/4"
16	24'-1 3/4"	23'-5 1/4"	15'-5"	16'-5 3/4"
17	22'-7 3/4"	23'-4 1/2"	16'-6 3/4"	15'-6"
18	21'-3"	24'	18'-0 1/4"	14'-2"
H1	10'	21'-10 3/4"	28'-5 3/4"	20'-9 1/2"
H2	18'-10 1/2"	27'-1 1/4"	22'	10'-3"
S1	24'-1 3/4"	8'-3 1/2"	17'-6 1/4"	28'-7 3/4"
S2	30'-1 3/4"	19'-10 1/2"	7'-10 3/4"	24'
A	-	31'-10 3/4"	36'-8 3/4"	18'-2 3/4"

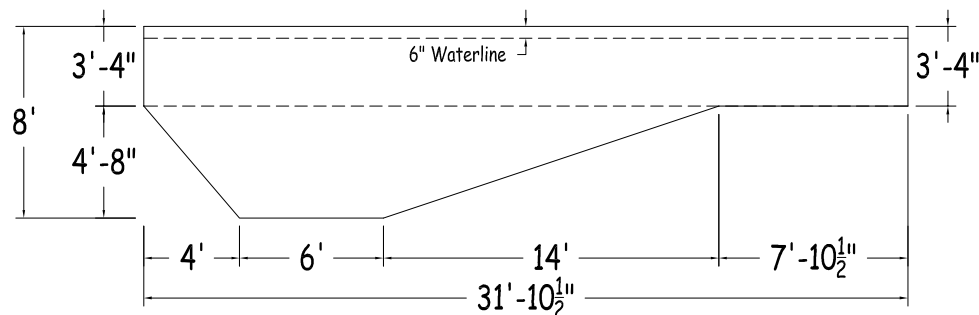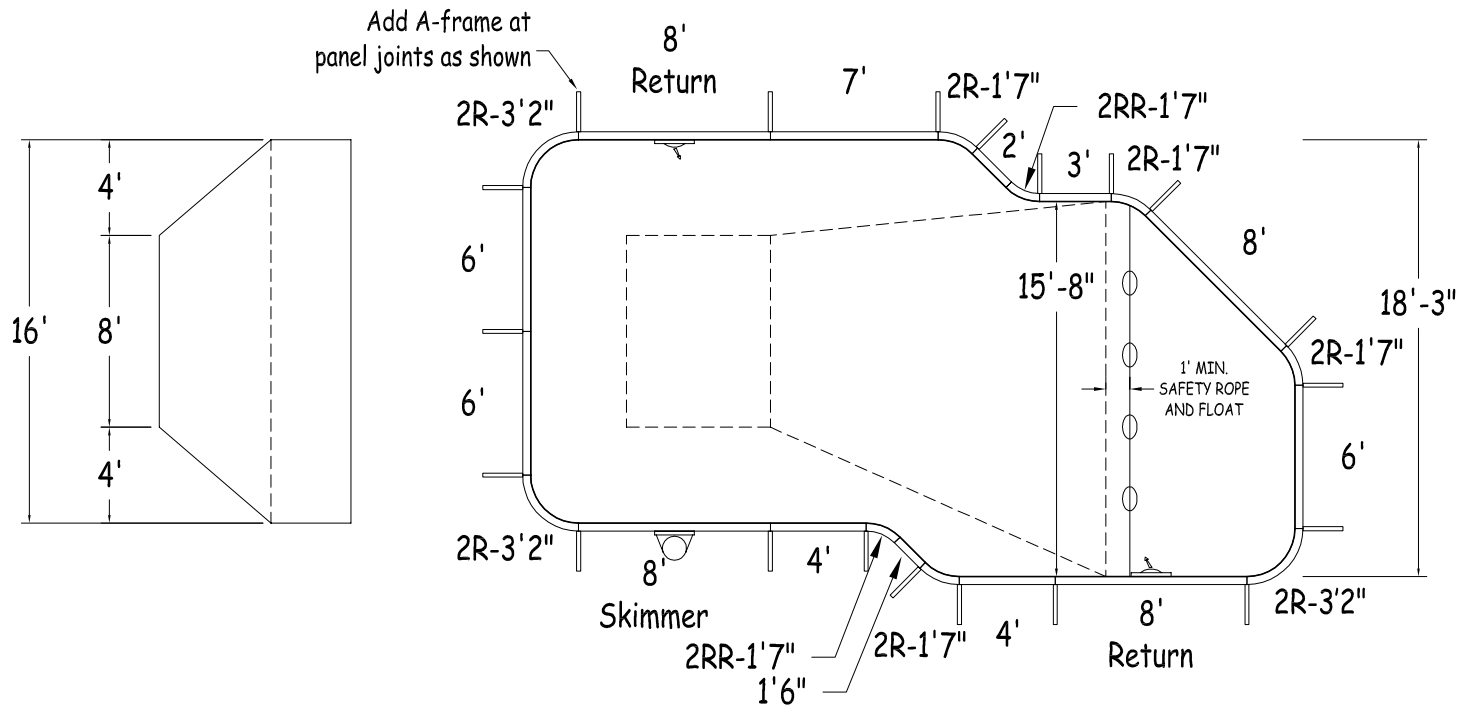

CERT# ESR-2782



JAMAICA 16' x 32' RIGHT

STEEL	PERIMETER:	90'-4"	VOLUME (US Gal):	17 900
DWG #:	AREA (SqFt):	487	VOLUME (Litres):	67 800
KAMS24S1632R10	LINER AREA (SqFt):	511	DATE:	01/Jan/2010
PART# :	SAFETY COVER (SqFt):	687	SCALE:	1/8" = 1'-0"
MS24S1632				




Feet First


MEETS DEPTH AND SHAPE MINIMUM STANDARD ANSI/NSPI5-2003

DIVING/SLIDING EQUIPMENT SHALL BE DESIGNED FOR SWIMMING POOLS AND SHALL BE INSTALLED IN ACCORDANCE WITH THE DIVING/SLIDING EQUIPMENT MANUFACTURER'S SPECIFICATIONS. PLEASE CONTACT THE DIVING/SLIDING EQUIPMENT MANUFACTURER FOR THEIR SPECIFICATIONS.

Steps Position

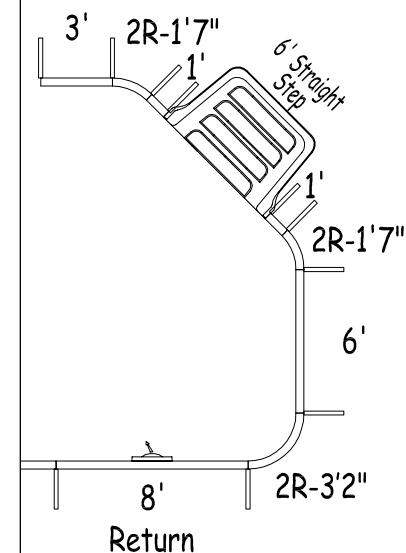

Step Option 1

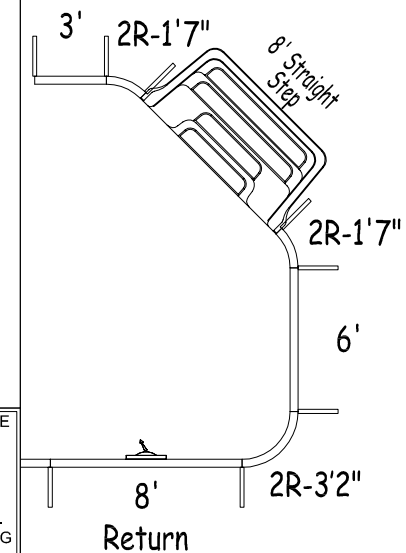


Step Option 2

SHEET: 1 OF 2

JAMAICA

Diagonals	6 To 17	16'-3 1/4"	11To 14	9'-6"
H2ToH1 16'	6 To 18	16'-0 1/2"	11To 15	16'-4 1/2"
H1ToS2 22'-11 3/4"	7 To 15	16'-4 1/4"	12To 14	8'-2 3/4"
S1ToH2 19'-4 3/4"	7 To 16	16'		
S1ToS2 15'-7 3/4"	7 To 17	15'-2 3/4"		
1 To 3 14'-1 3/4"	7 To 18	15'-2"		
1 To 4 16'	8 To 14	17'-10 1/2"		
1 To 5 21'-11 1/4"	8 To 15	16'		
1 To 9 25'-11 1/2"	8 To 16	15'-9 1/2"		
2 To 4 14'-1 3/4"	8 To 18	15'-3"		
4 To 14 33'-3 3/4"	9 To 14	16'-7 3/4"		
4 To 18 20'	9 To 15	16'-10 1/2"		
5 To 15 18'-3"	10To 13	14'-5 3/4"		
5 To 17 16'-8"	10To 15	16'-11 1/4"		
5 To 18 16'-3 1/4"	11To 13	7'-5"		

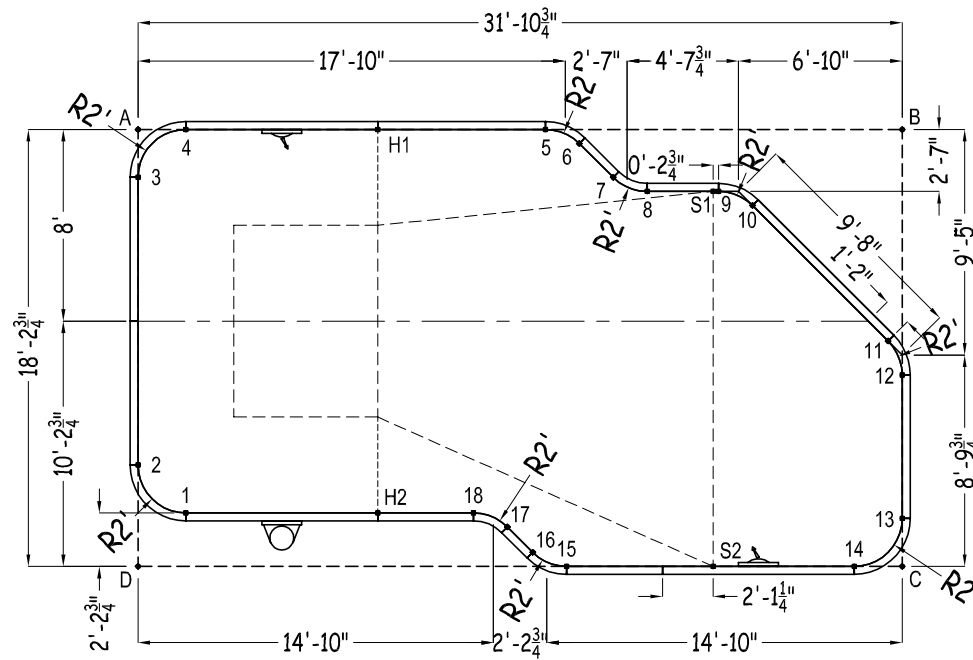

2010

Part number	Description	Qty		
		No Step	Option 1	Option 2
ST0960002X	8' Straight Plain	1	-	-
ST0960002*	8' Straight Skimmer	1	1	1
ST0960002*	8' Straight Return	2	2	2
ST0840002X	7' Straight Plain	1	1	1
ST0720001X	6' Straight Plain	3	3	3
ST0480001X	4' Straight Plain	2	2	2
ST0360000X	3' Straight Plain	1	1	1
ST0240000X	2' Straight Plain	1	1	1
ST0180000X	1'6" Straight Plain	1	1	1
ST0120000X	1' Straight Plain	-	2	-
CR0190240XX	2RR-1'7"	2	2	2
CN0190240XX	2R-1'7"	4	4	4
CN0380240XX	2R-3'2" Corner	3	3	3
XXX-XXX	Panel Brace	20	22	20
IPC-HDWSTRT150	Hardware, Straight 150 Pack	2	2	2
IPC-STKPK25	Rebar Stake, 18" 25 Pack	2	2	2
	6ft Straight Step	-	1	-
	8ft Straight Step	-	-	1

	A	B	C	D
1	16'-1 1/2"	33'-10 3/4"	29'-11 3/4"	3'
2	14'	34'-10"	32'-2"	4'-2 3/4"
3	2'	31'-11 1/2"	35'-9 1/2"	16'-2 3/4"
4	2'	29'-10 3/4"	35'-0 1/4"	18'-4"
5	17'	14'-10 3/4"	23'-6 1/2"	24'-11 1/4"
6	18'-5"	13'-5 3/4"	22'-2 1/2"	25'-6"
7	19'-11 1/4"	12'-2 3/4"	20'-2 3/4"	25'-7 1/2"
8	21'-4 3/4"	10'-11 1/2"	18'-11"	26'-4 1/2"
9	24'-4 1/2"	8'-1"	17'-5"	28'-10 1/4"
10	25'-10"	7'	16'-3 3/4"	29'-9"
11	32'-6 1/4"	8'-10 1/4"	9'-5"	32'-8 1/4"
12	33'-6"	10'-3"	8'	32'-10 1/2"
13	35'-9 1/2"	16'-2 3/4"	2'	31'-11 1/2"
14	35'-0 1/4"	18'-4"	2'	29'-10 3/4"
15	25'-6 1/2"	22'-11 3/4"	14'	17'-10 3/4"
16	24'-1 3/4"	23'-5 1/4"	15'-5"	16'-5 3/4"
17	22'-7 3/4"	23'-4 1/2"	16'-6 3/4"	15'-6"
18	21'-3"	24'	18'-0 1/4"	14'-2"
H1	10'	21'-10 3/4"	28'-5 3/4"	20'-9 1/2"
H2	18'-10 1/2"	27'-1 1/4"	22'	10'-3"
S1	24'-1 3/4"	8'-3 1/2"	17'-6 1/4"	28'-7 3/4"
S2	30'-1 3/4"	19'-10 1/2"	7'-10 3/4"	24'
A	-	31'-10 3/4"	36'-8 3/4"	18'-2 3/4"